

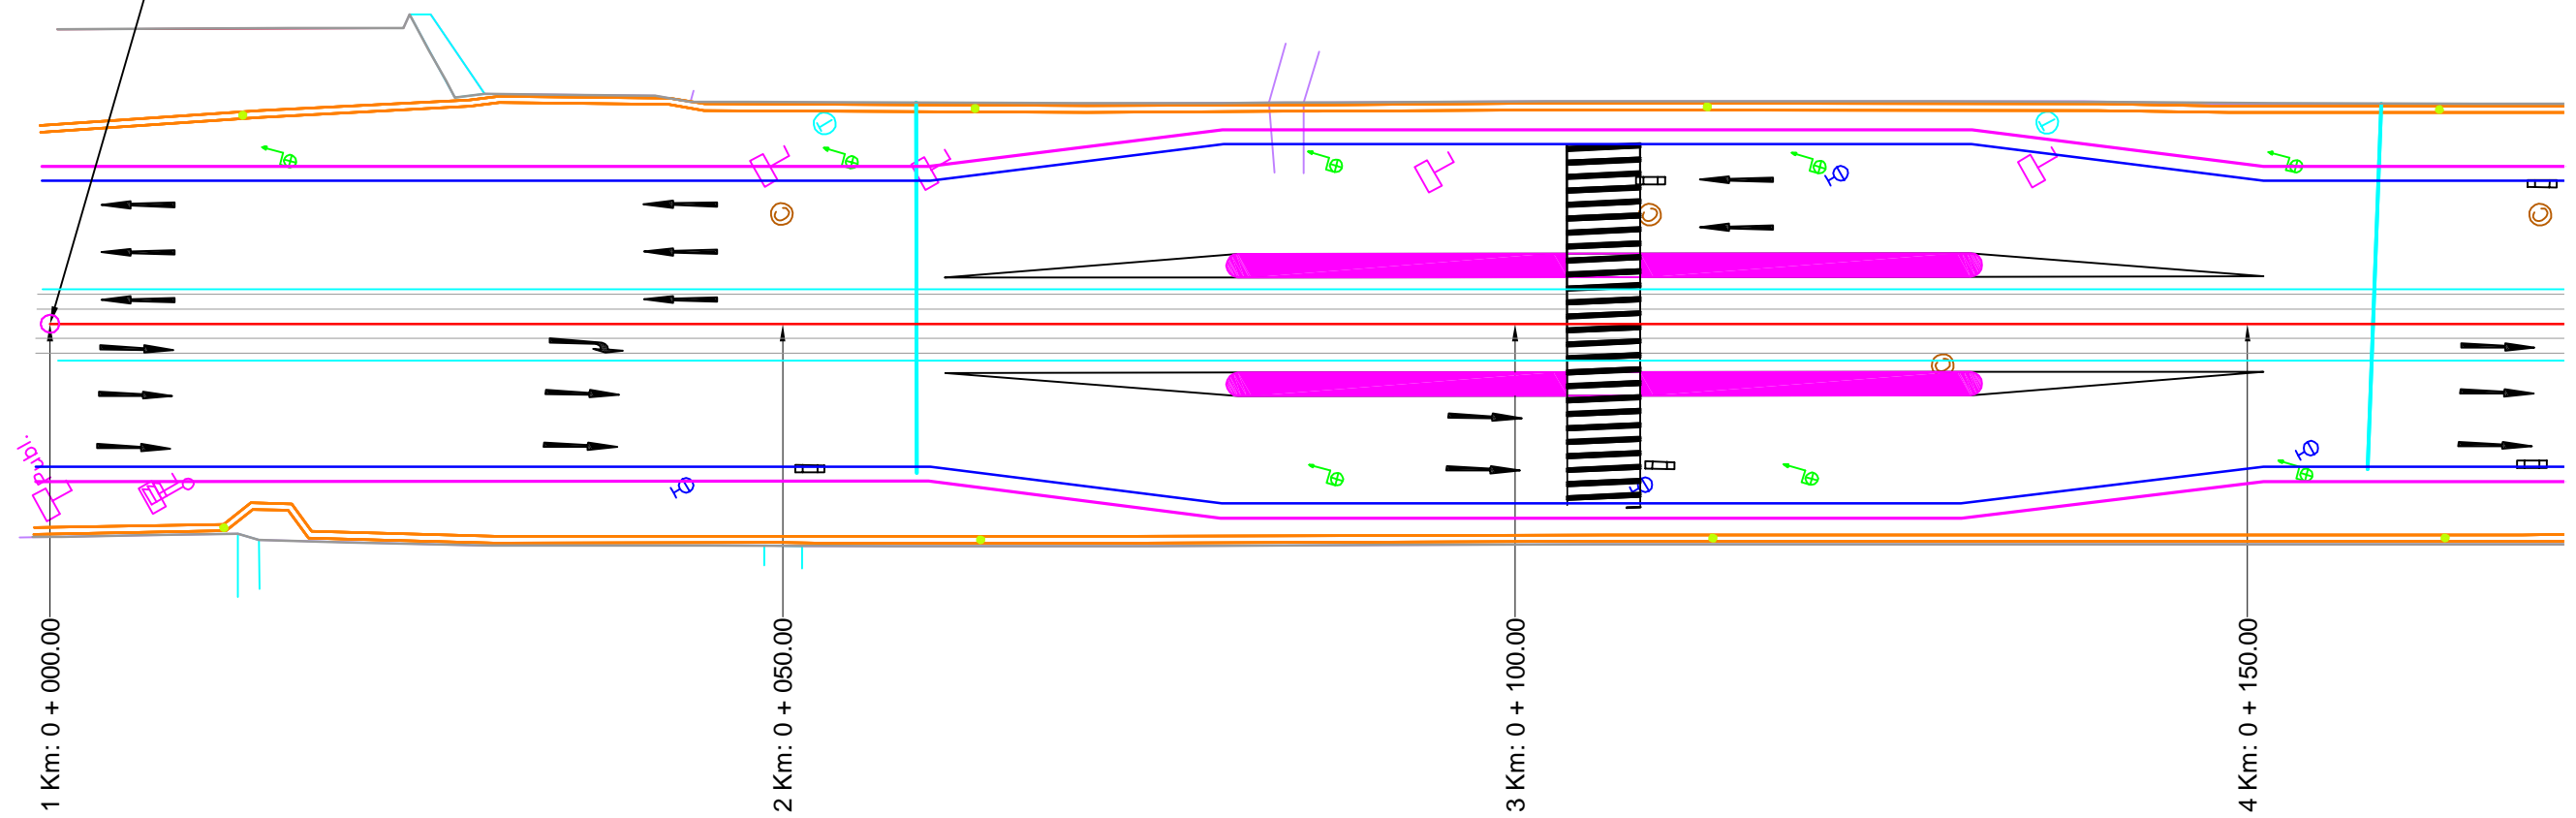
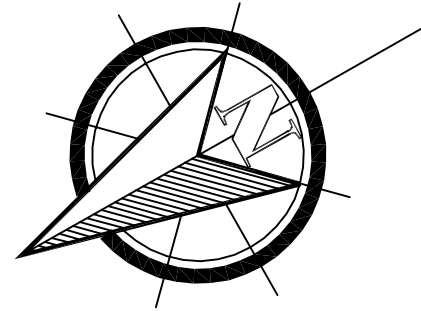


INCEPUT PROIECT

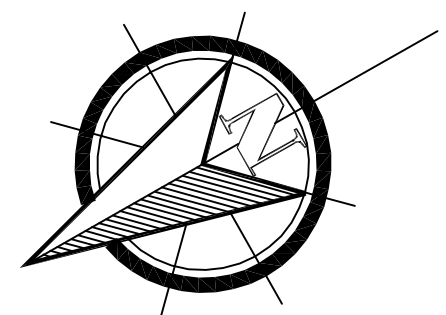

LEGENDA	
AX PROIECTAT	
BORDURA PROIECTATA	
LIMITA TROTUARE	
PISTA BICICLISTI	
LIMITA SPATII VERZI	
DELIMITARE BANDA CIRCULATIE	
DELIMITARE PLATFORMA TRAMVAI	
SINA TRAMVAI	
SUBTRAVERSARE REEA UTILITATI	
RETEA UTILITATI	
CAMIN VIZITARE REEA UTILITATI	
LAMPADAR	
HIDRANT	
GRATAR SCURGERE APE PLUVIALE	
AERISIRE GAZE	
CAMINE DE VIZITARE	
CABINA TELEFON	

VERIFICATOR	ing. Constantin CERCEL	A4; B2; D2	Referat nr. 2 din 05.02.2010
			 <b>Beneficiar:</b> <b>Municipiul Iasi</b>
Sef Proiect	ing. Zaharia Eduard		Proiect nr. 1/2010
Proiectat	ing. Mitache Bogdan		Faza DT
Desenat	Vrabie Iulian		Plansa nr. 02
Scara 1:500 01/2010			<b>Dezvoltare si Reabilitare Artera Functionala Sud, Str. Nicolina</b>  <b>PLAN DE SITUATIE</b>

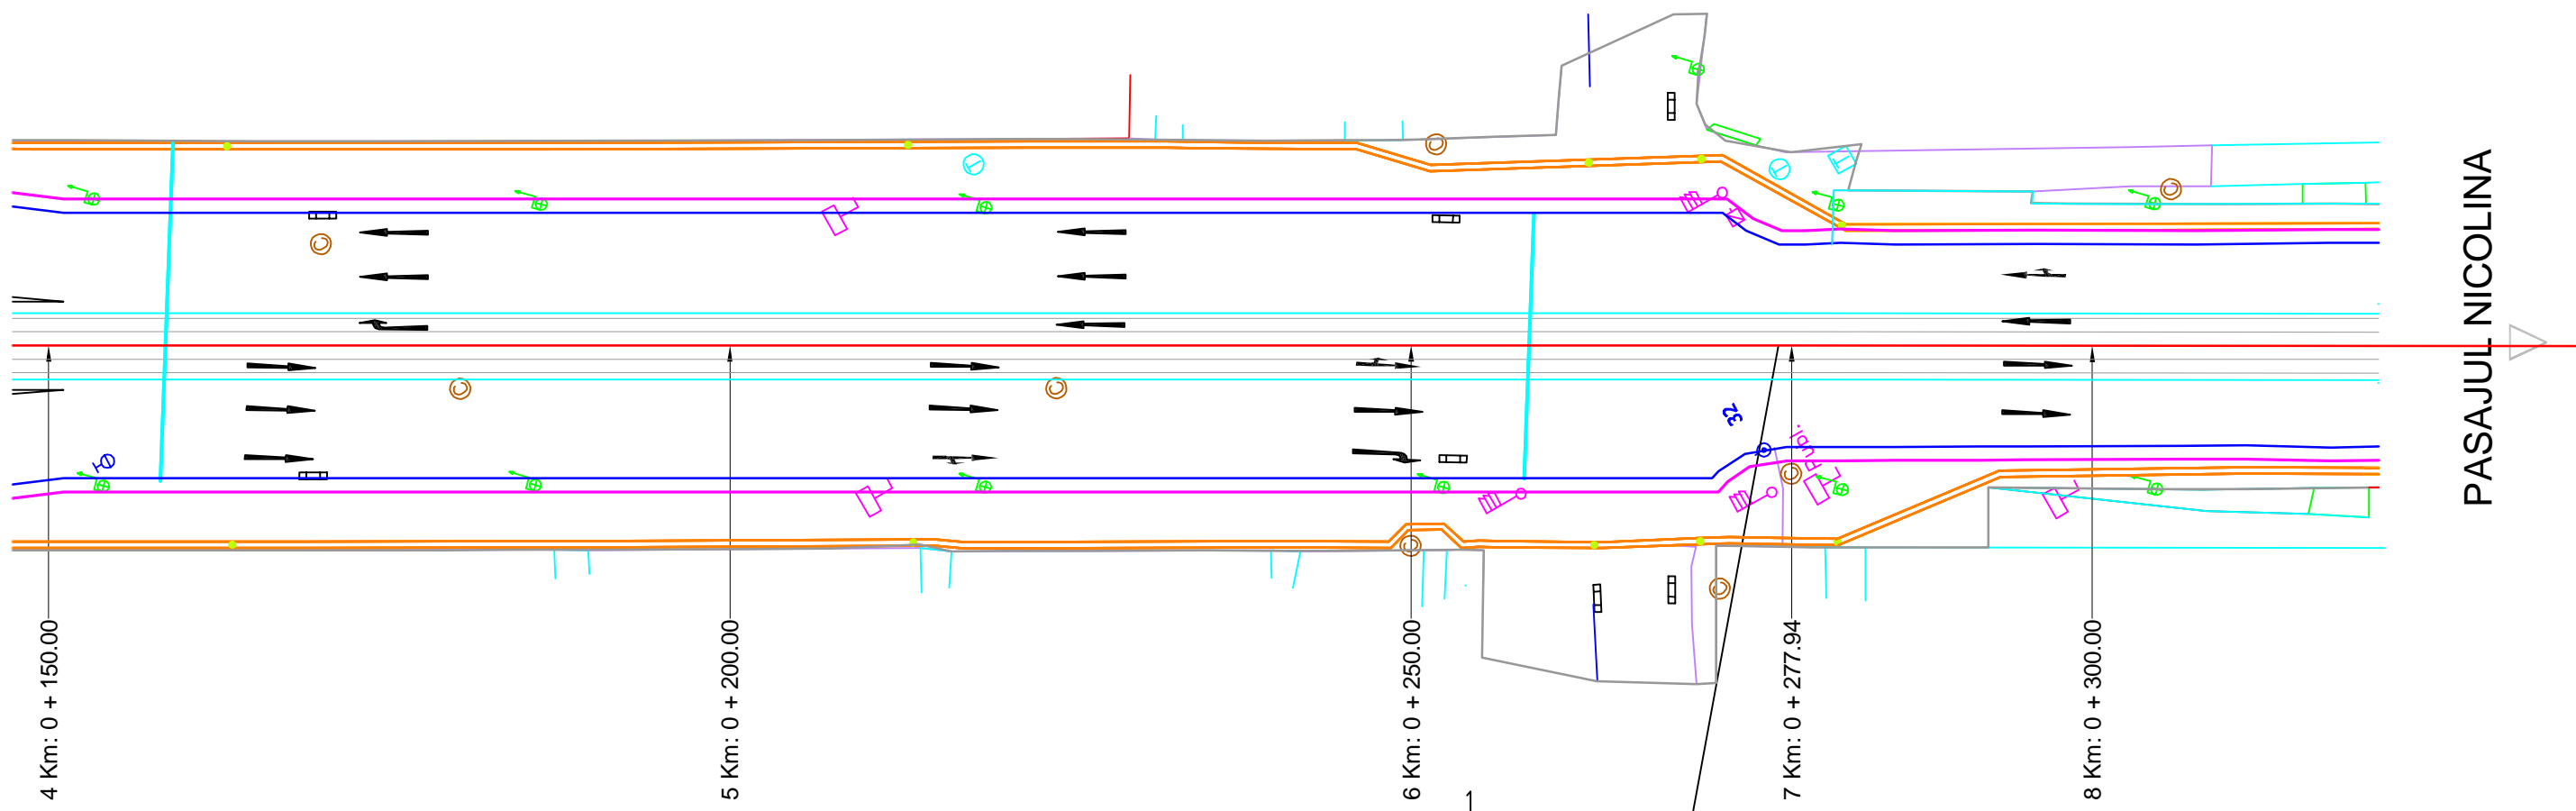

U[grd]	199.96	
Coord	East	North
	9657.699	8223.940


**LEGENDA**

AX PROIECTAT	
BORDURA PROIECTATA	
LIMITA TROTUARE	
PISTA BICICLISTI	
LIMITA SPATII VERZI	
DELIMITARE BANDA CIRCULATIE	
DELIMITARE PLATFORMA TRAMVAI	
SINA TRAMVAI	
SUBTRAVERSARE REEA UTILITATI	
RETEA UTILITATI	
CAMIN VIZITARE REEA UTILITATI	
LAMPADAR	
HIDRANT	
GRATAR SCURGERE APE PLUVIALE	
AERISIRE GAZE	
CAMINE DE VIZITARE	
CABINA TELEFON	


VERIFICATOR	ing. Constantin CERCEL	A4; B2; D2	Referat nr. 2 din 05.02.2010	
			 <b>Beneficiar:</b> <b>Municipiul Iasi</b>	Proiect nr. 1/2010
Sef Proiect	ing. Zaharia Eduard		Scara 1:500	Faza DT
Proiectat	ing. Mitache Bogdan			
Desenat	Vrabie Iulian		01/2010	<b>PLAN DE SITUATIE</b> Plansa nr. 03

2

v[km/h]	50	L[m]	0.00
U[grd]	189.95	C[m]	86.87
R[m]	550.00	lcs[m]	0.00
B[m]	1.72	dv[m]	90.00
T[m]	43.52	sl[m]	i 0.00
i[%]	0.0		e 0.00
Coord	Est	Nord	
V	9348.350	7679.273	
Ti	9369.845	7717.119	
B	9349.907	7678.544	
Te	9333.075	7638.517	


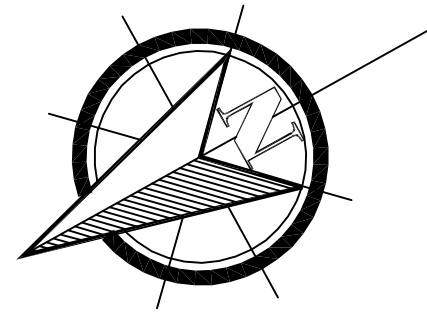


PASAJUL NICOLINA

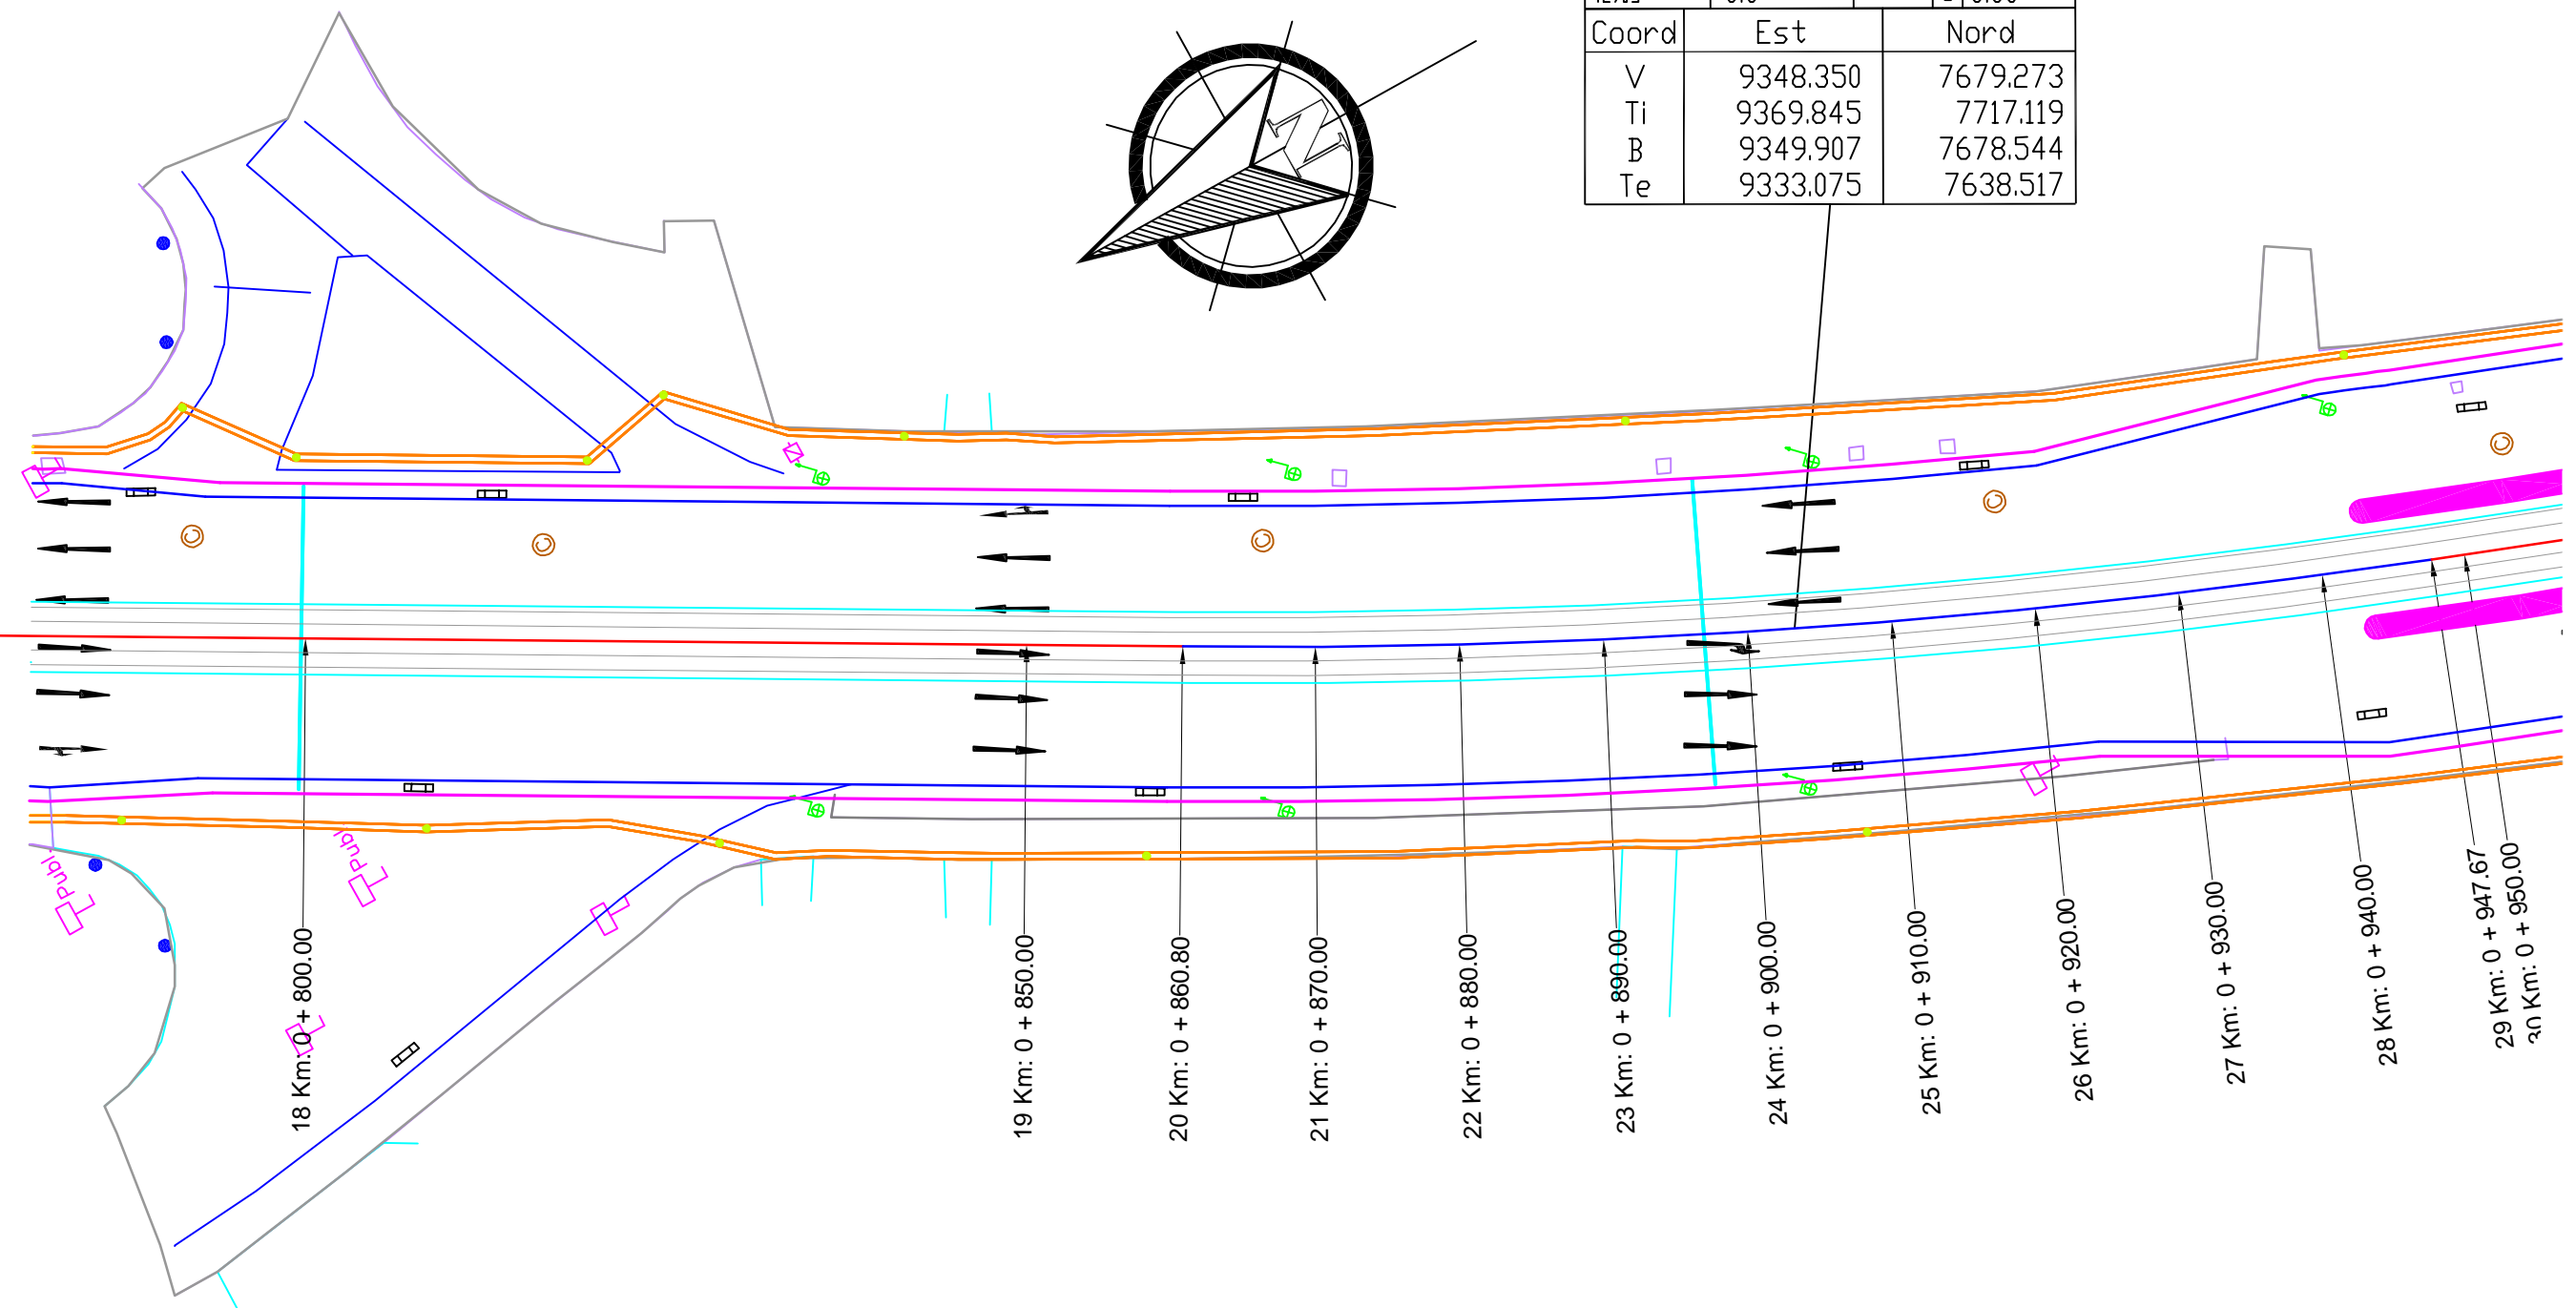

LEGENDA	
AX PROIECTAT	
BORDURA PROIECTATA	
LIMITA TROTUARE	
PISTA BICICLISTI	
LIMITA SPATII VERZI	
DELIMITARE BANDA CIRCULATIE	
DELIMITARE PLATFORMA TRAMVAI SINA TRAMVAI	
SUBTRAVERSARE REEA UTILITATI	
RETEA UTILITATI	
CAMIN VIZITARE REEA UTILITATI	
LAMPADAR	
HIDRANT	
GRATAR SCURGERE APE PLUVIALE	
AERISIRE GAZE	
CAMINE DE VIZITARE	
CABINA TELEFON	

VERIFICATOR	ing. Constantin CERCEL	A4; B2; D2	Referat nr. 2 din 05.02.2010
			 <b>Beneficiar:</b> <b>Municipiul Iasi</b>
Sef Proiect	ing. Zaharia Eduard	Semnat.	Proiect nr. 1/2010
Proiectat	ing. Mitache Bogdan	Semnat.	Faza DT
Desenat	Vrabie Iulian	Semnat.	Plansa nr. 04
Scara 1:500 01/2010			<b>Dezvoltare si Reabilitare Artera Functionala Sud, Str. Nicolina</b>  <b>PLAN DE SITUATIE</b>

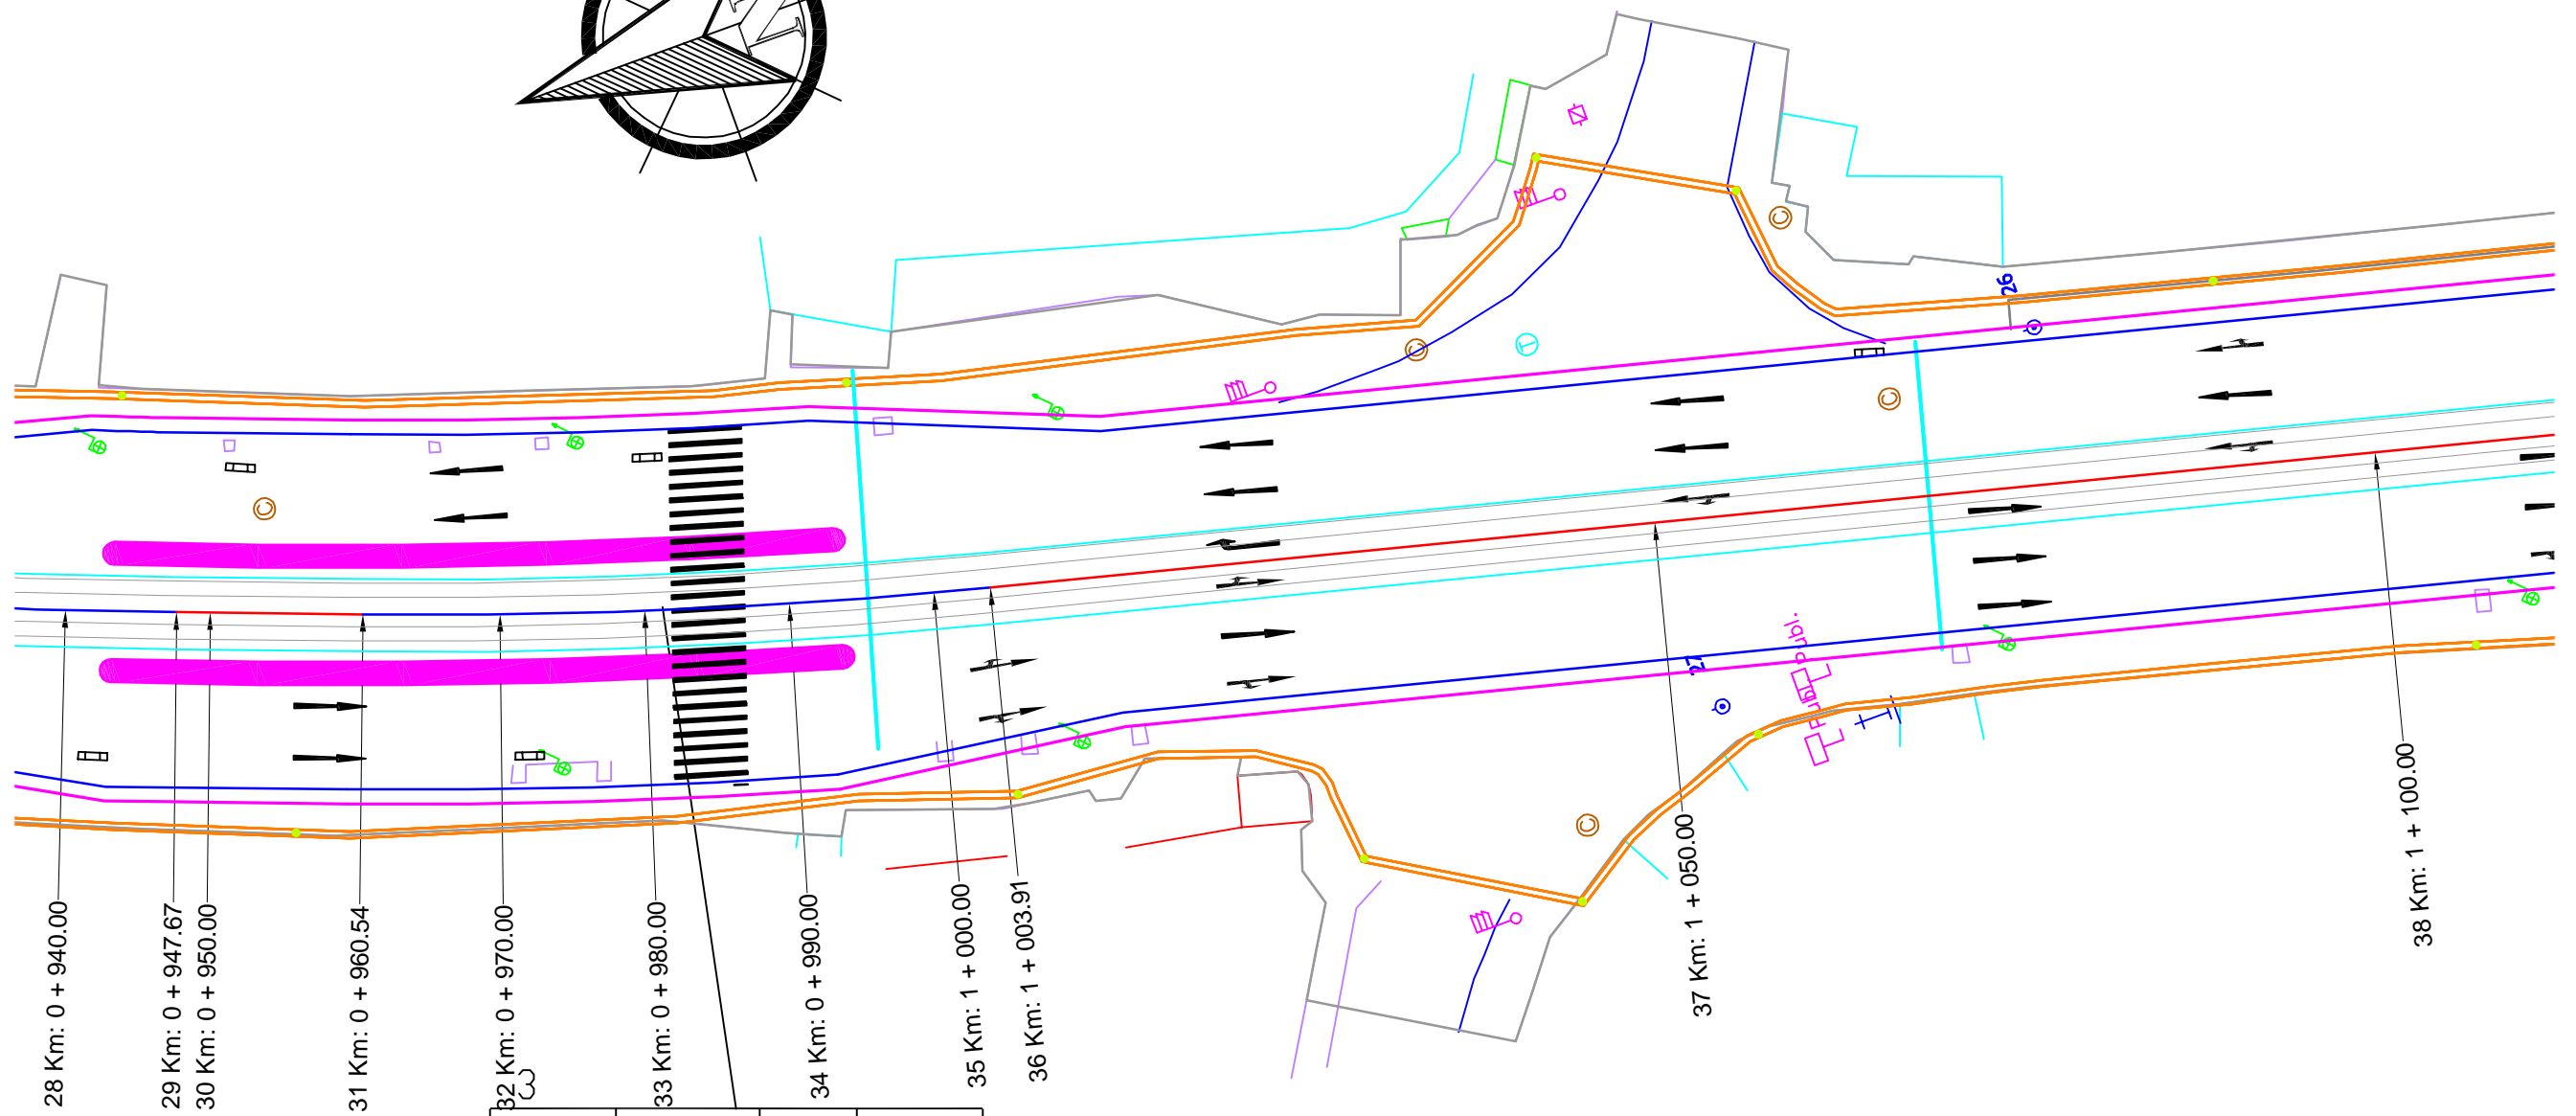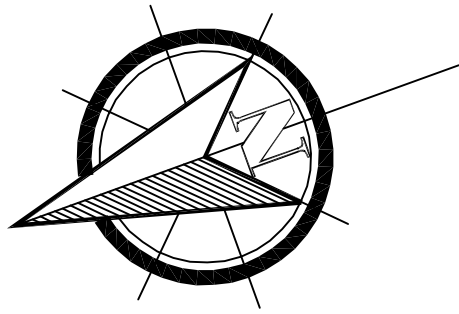


LEGENDA	
AX PROIECTAT	
BORDURA PROIECTATA	
LIMITA TROTUARE	
PISTA BICICLISTI	
LIMITA SPATII VERZI	
DELIMITARE BANDA CIRCULATIE	
DELIMITARE PLATFORMA TRAMVAI	
SINA TRAMVAI	
SUBTRAVERSARE REEA UTILITATI	
RETEA UTILITATI	
CAMIN VIZITARE REEA UTILITATI	
LAMPADAR	
HIDRANT	
GRATAR SCURGERE APE PLUVIALE	
AERISIRE GAZE	
CAMINE DE VIZITARE	
CABINA TELEFON	


VERIFICATOR	ing. Constantin CERCEL	A4; B2; D2	Referat nr. 2 din 05.02.2010	
			 <b>Beneficiar:</b> <b>Municipiul Iasi</b>	Proiect nr. 1/2010
Sef Proiect	ing. Zaharia Eduard		Scara 1:500	Faza DT
Proiectat	ing. Mitache Bogdan			
Desenat	Vrabie Iulian		01/2010	<b>PLAN DE SITUATIE</b> Plansa nr. 05

4

v[km/h]	50	L[m]	0.00
U[grd]	196.96	C[m]	16.25
R[m]	340.00	lcs[m]	0.00
B[m]	0.10	dv[m]	90.00
T[m]	8.13	sl[m]	i 0.00
i[%]	0.0		e 0.00
Coord	Est	Nord	
V	9260.508	7369.628	
Ti	9262.520	7377.503	
B	9260.414	7369.654	
Te	9258.122	7361.858	

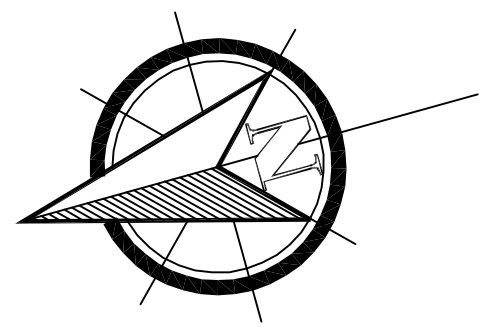

SFARSIT PROIECT

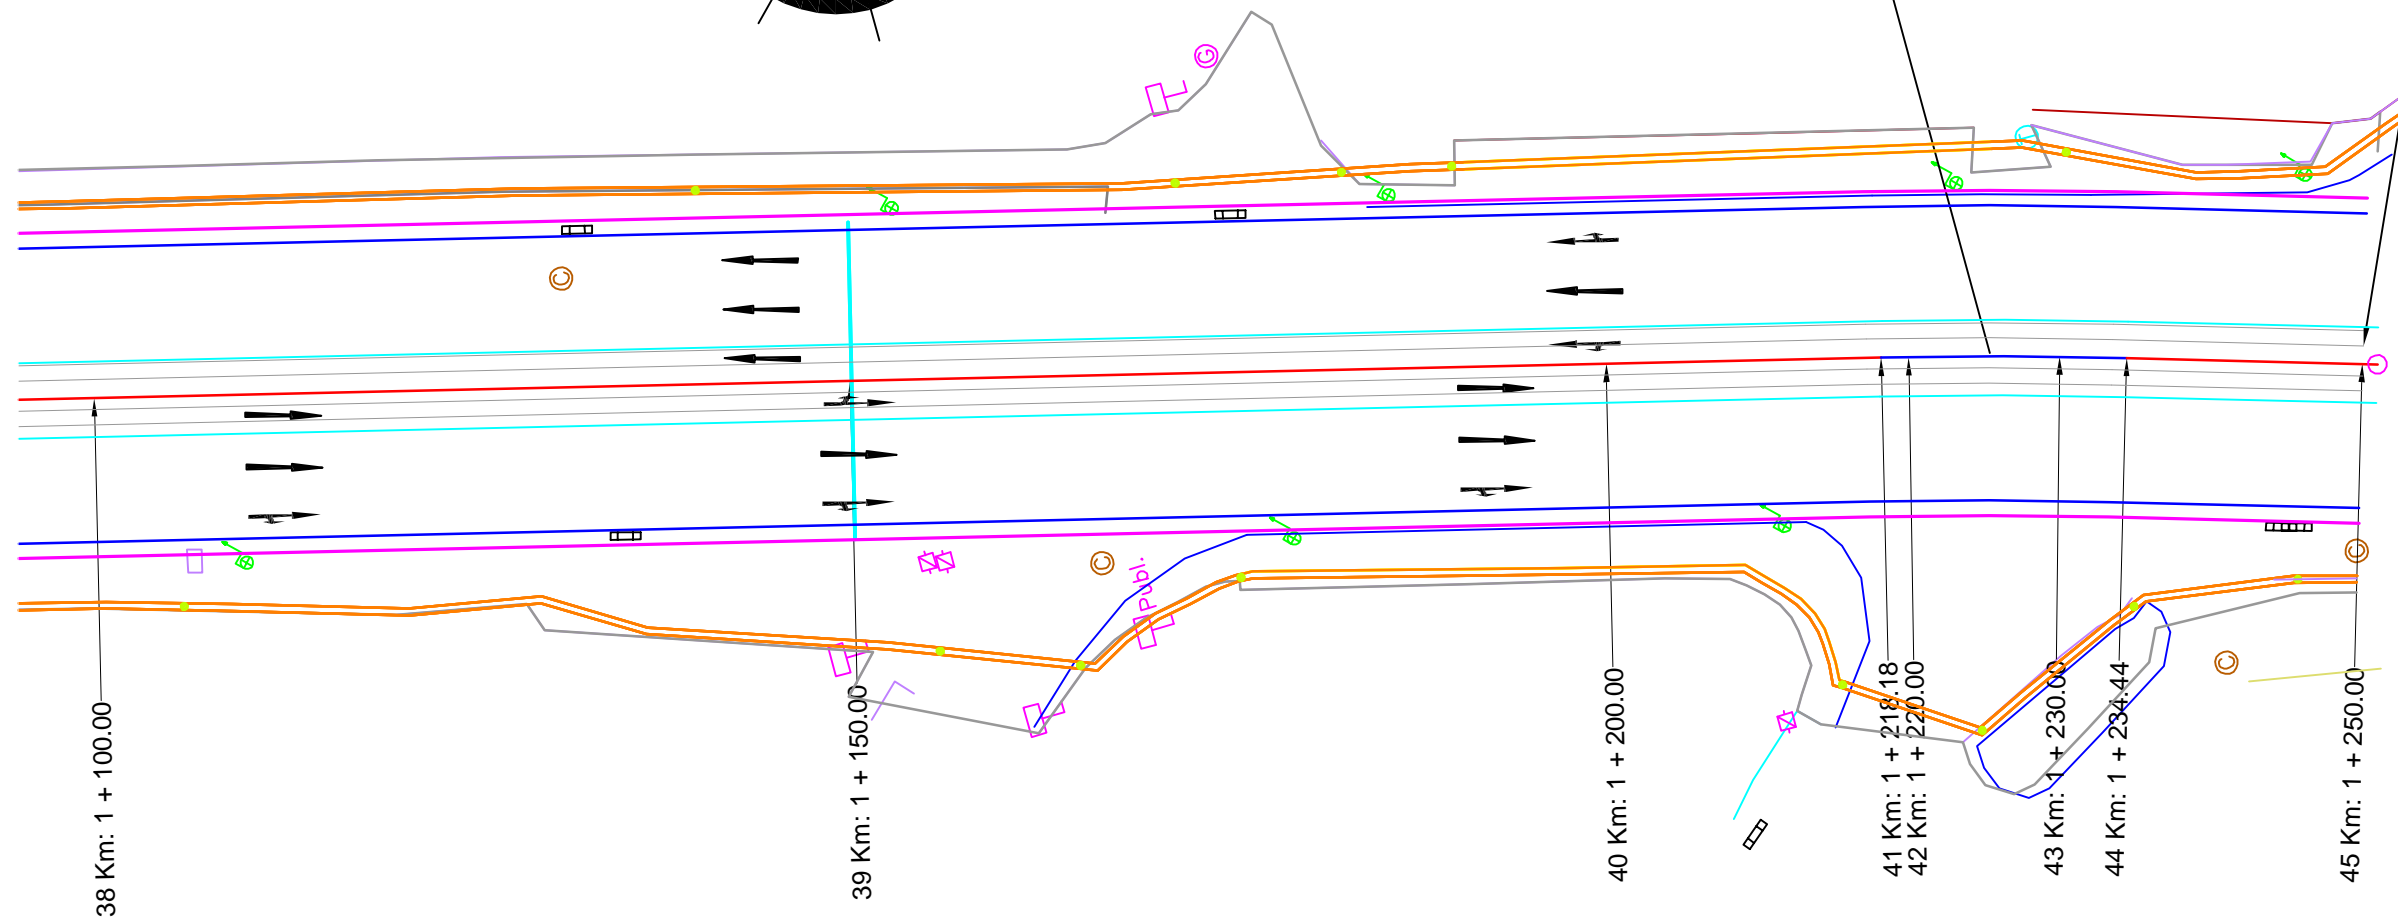

**LEGENDA**

AX PROIECTAT	
BORDURA PROIECTATA	
LIMITA TROTUARE	
PISTA BICICLISTI	
LIMITA SPATII VERZI	
DELIMITARE BANDA CIRCULATIE	
DELIMITARE PLATFORMA TRAMVAI	
SINA TRAMVAI	
SUBTRAVERSARE REEA UTILITATI	
RETEA UTILITATI	
CAMIN VIZITARE REEA UTILITATI	
LAMPADAR	
HIDRANT	
GRATAR SCURGERE APE PLUVIALE	
AERISIRE GAZE	
CAMINE DE VIZITARE	
CABINA TELEFON	

VERIFICATOR	ing. Constantin CERCEL	A4; B2; D2	Referat nr. 2 din 05.02.2010		
			 <b>Beneficiar:</b> <b>Municipiul Iasi</b>	Proiect nr. 1/2010	
Sef Proiect	ing. Zaharia Eduard		Scara 1:500	Faza DT	
Proiectat	ing. Mitache Bogdan				
Desenat	Vrabie Iulian		01/2010	<b>PLAN DE SITUATIE</b>	Plansa nr. 06